


File Name: C:\V\WORKING\082844\082844\CONSTRUCTION\STAGE_2B.DWG
User: 80034418
Date Plotted: 10/14/10 AM
Scale: Fullwidth
Plot Number: 8/1/0888
Pen Table: 1-64.CDL,08.108
Plot Driver: 11X11.PDF,2008,PLT

MOT HAMPTON STAGE 2B


NO.	DATE	DESCRIPTION	SHEET
1-64	MO	6	2
JOB NO.			
CONTRACT ID:			
PROJECT NO.			
COUNTY			
DATE			

- LEGEND**
- TRAFFIC THIS STAGE
 - TEMPORARY CONSTRUCTION THIS STAGE
 - TEMPORARY CONSTRUCTION PREVIOUS STAGE
 - PERMANENT CONSTRUCTION THIS STAGE
 - PERMANENT CONSTRUCTION PREVIOUS STAGE
 - BRIDGE CONSTRUCTION THIS STAGE
 - BRIDGE CONSTRUCTION PREVIOUS STAGE
 - TEMPORARY CONCRETE BARRIER

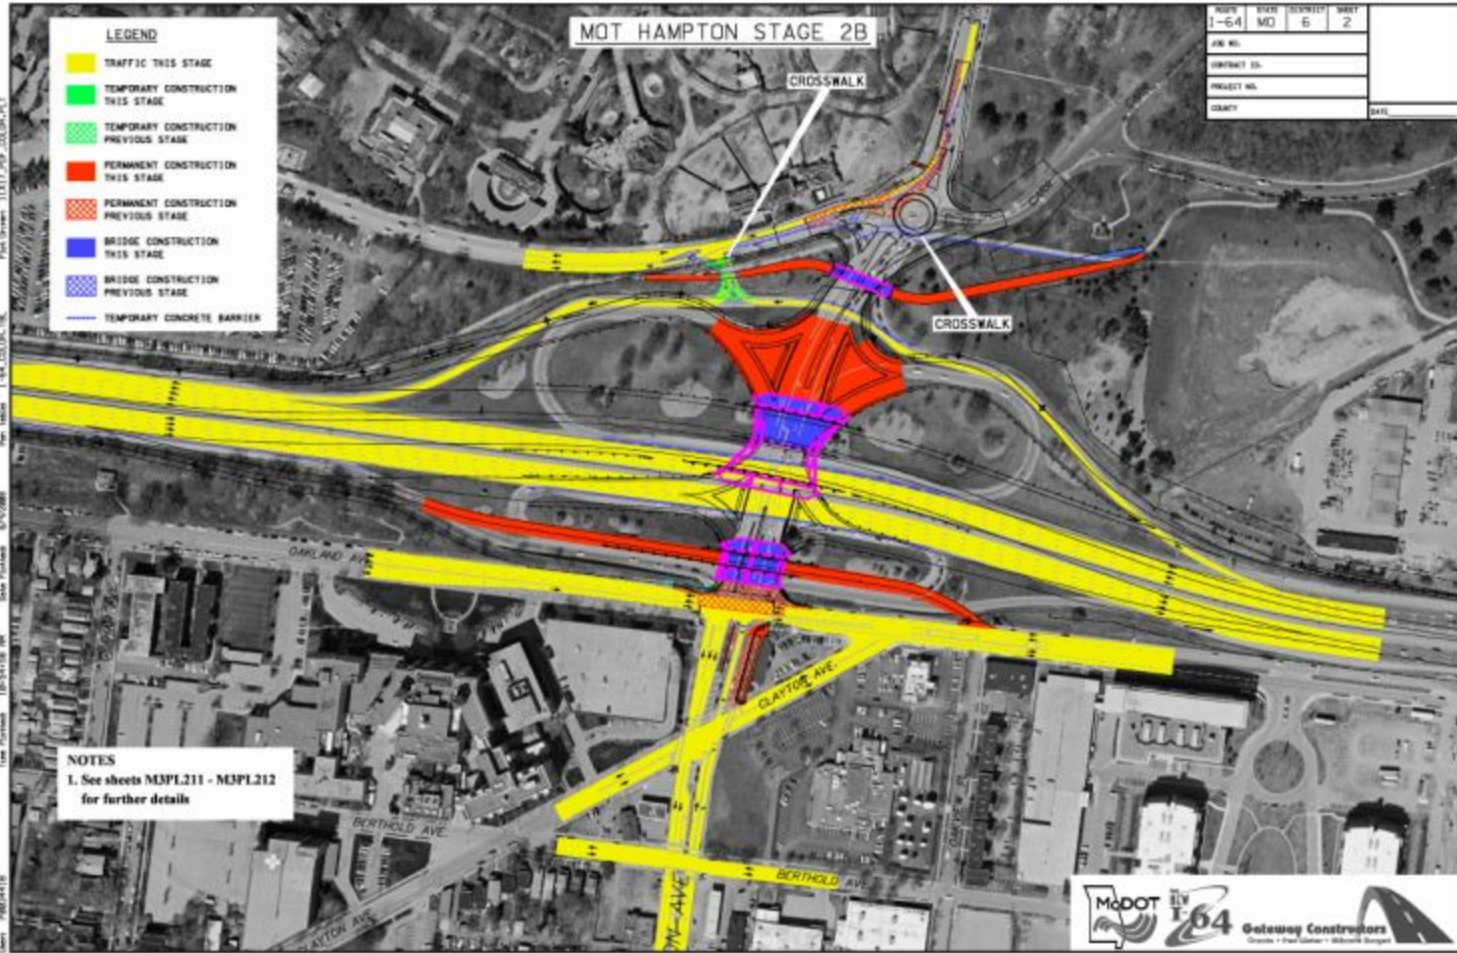

NOTES
1. See sheets M3PL211 - M3PL212 for further details



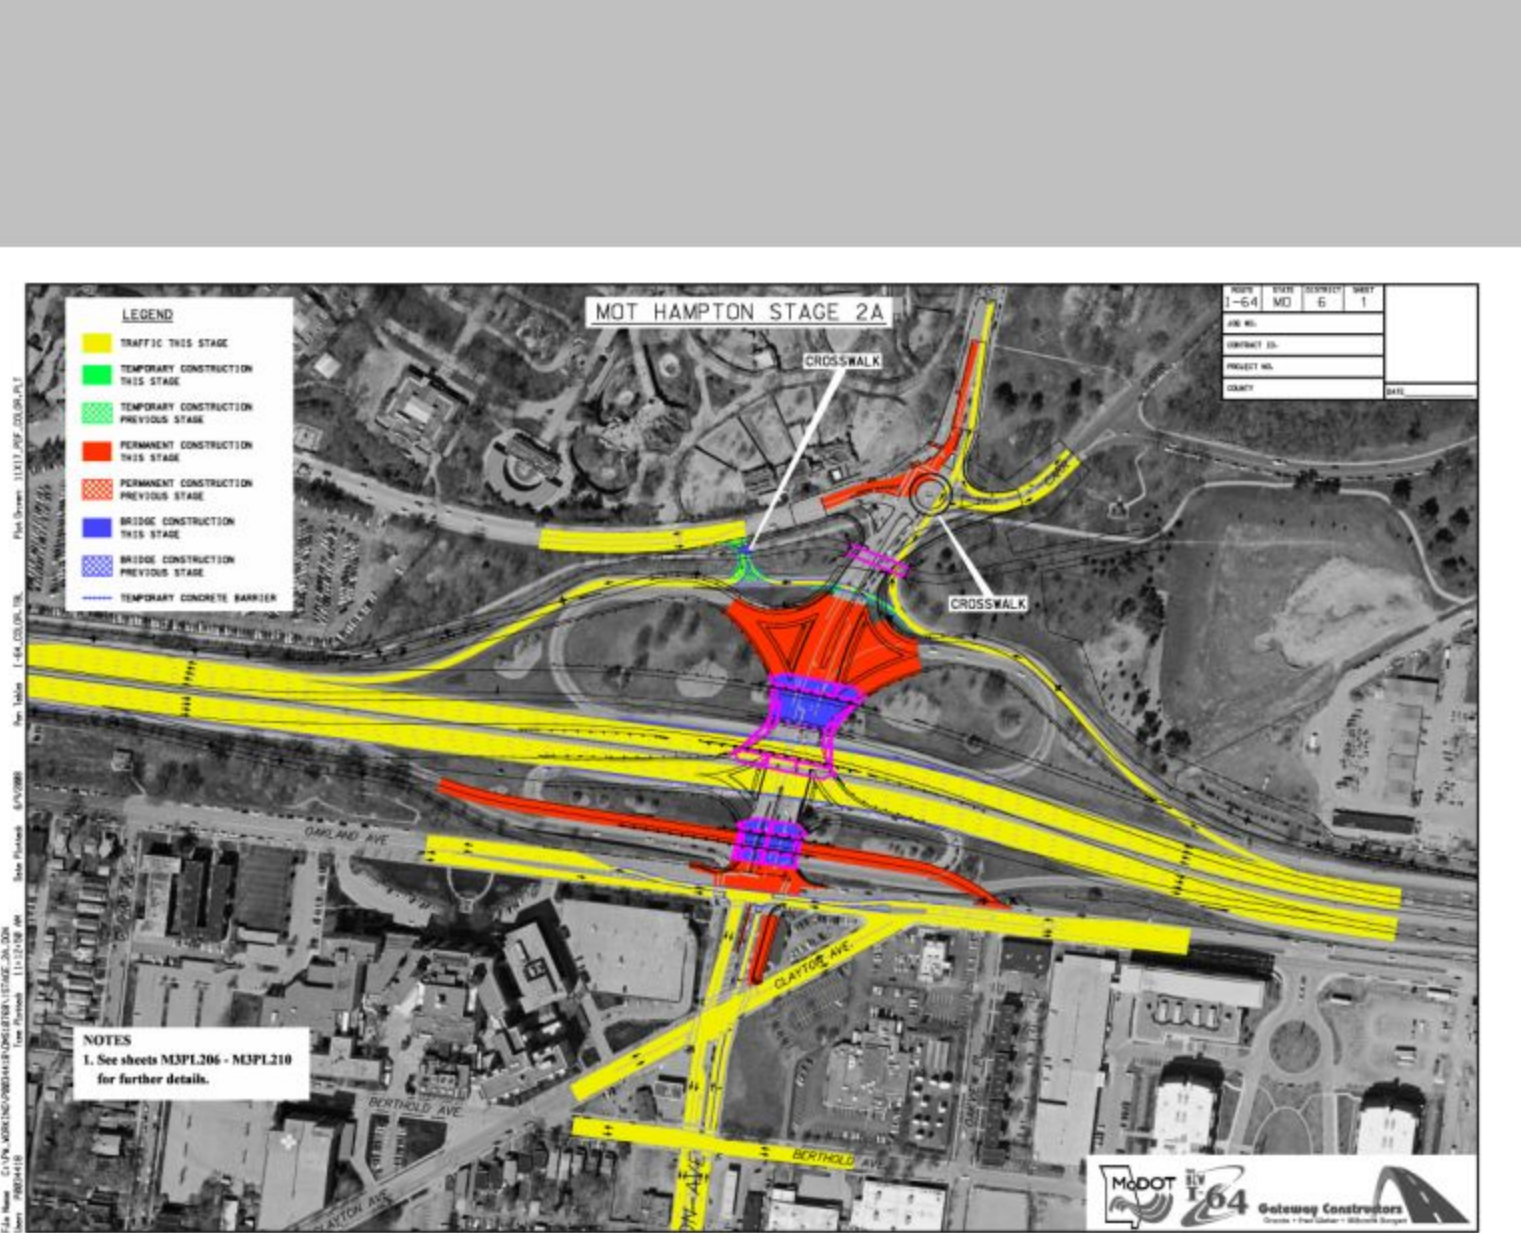

MOT HAMPTON STAGE 2A

DATE	ISSUE	DESIGNED	SHEET
1-6-14	MD	6	1
JOB NO.			
CONTRACT ID:			
PROJECT NO.			
COUNTY			DATE

- LEGEND**
- TRAFFIC THIS STAGE
 - TEMPORARY CONSTRUCTION THIS STAGE
 - TEMPORARY CONSTRUCTION PREVIOUS STAGE
 - PERMANENT CONSTRUCTION THIS STAGE
 - PERMANENT CONSTRUCTION PREVIOUS STAGE
 - BRIDGE CONSTRUCTION THIS STAGE
 - BRIDGE CONSTRUCTION PREVIOUS STAGE
 - TEMPORARY CONCRETE BARRIER

NOTES
 1. See sheets M3PL206 - M3PL210 for further details.



File Name: C:\V\WORKING\082814\CONSTRUCTION\STAGE 2A.DWG
 User: 20074418
 Date Plotted: 11/12/14 09:11
 Plot Device: E:\V\WORKING\082814\CONSTRUCTION\STAGE 2A.DWG
 Plot Date: 11/12/14 09:11
 Scale: Full
 Title: MOT HAMPTON STAGE 2A


File Name: G:\V\A\WORKING\082844\CONSTRUCTION\STAGE_2B-2.DWG
User: J08284418
Date Plotted: 11/02/17 AM
Scale: Feet/feet
Plot Number: 61470888
Pen Table: 1-64.DWG_PEN.tbl
Plot Driver: 11X11_PDF_2009.DLL

MOT HAMPTON STAGE 2B-2

NO.	DATE	DESIGNED	SHEET
1-64	MO	6	3
JOB NO.			
CONTRACT ID.			
PROJECT NO.			
COUNTY	DATE		

LEGEND	
	TRAFFIC THIS STAGE
	TEMPORARY CONSTRUCTION THIS STAGE
	TEMPORARY CONSTRUCTION PREVIOUS STAGE
	PERMANENT CONSTRUCTION THIS STAGE
	PERMANENT CONSTRUCTION PREVIOUS STAGE
	BRIDGE CONSTRUCTION THIS STAGE
	BRIDGE CONSTRUCTION PREVIOUS STAGE
	TEMPORARY CONCRETE BARRIER

NOTES
1. See sheets M3PL211 - M3PL212B for further details

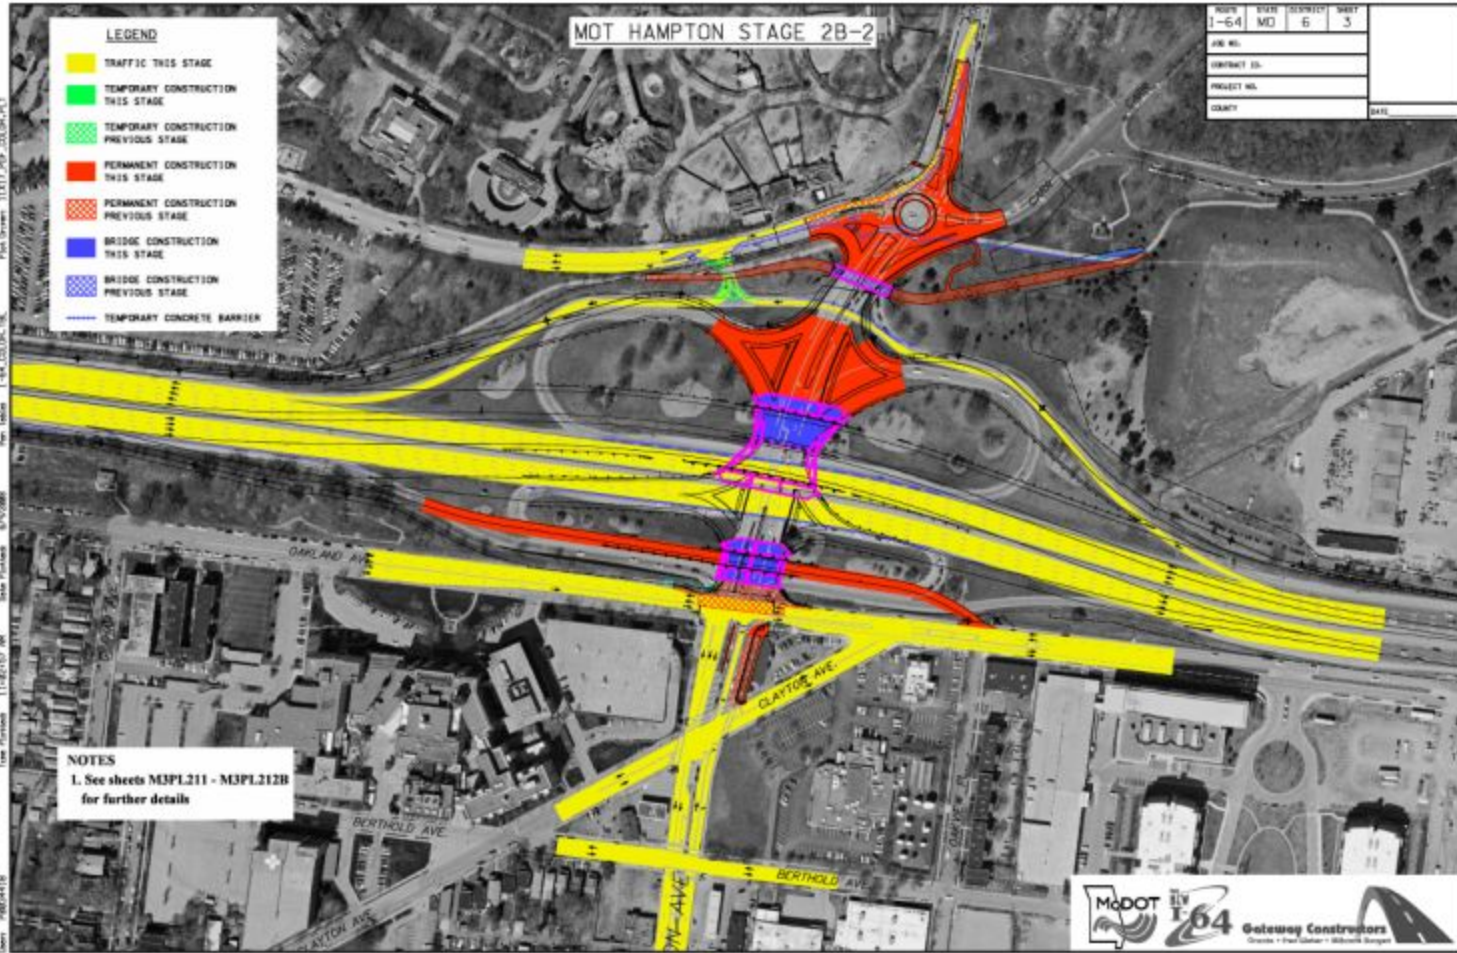

File Name: C:\V\WORKING\082448\082448\STAGE_2C.DWG
User: 08034118
Date Plotted: 11/04/2014 AM
Scale: Full Scale
Plot Number: 81470888
Pen Table: I-64.DWG.PEN
Plot Driver: 11X11_PDF_2008.DWG

MOT HAMPTON STAGE 2C

DATE	SHEET	CONTRACT	DATE
1-6-4	MO	6	4
JOB NO.			
CONTRACT ID.			
PROJECT NO.			
COUNTY		DATE	

LEGEND	
	TRAFFIC THIS STAGE
	TEMPORARY CONSTRUCTION THIS STAGE
	TEMPORARY CONSTRUCTION PREVIOUS STAGE
	PERMANENT CONSTRUCTION THIS STAGE
	PERMANENT CONSTRUCTION PREVIOUS STAGE
	BRIDGE CONSTRUCTION THIS STAGE
	BRIDGE CONSTRUCTION PREVIOUS STAGE
	TEMPORARY CONCRETE BARRIER

NOTES
1. See sheet M3PL213 for further details

